


**A FRONT ELEVATION**  
Scale: 1:30


**B SIDE ELEVATION**  
Scale: 1:30

**C BACK ELEVATION**  
Scale: 1:30

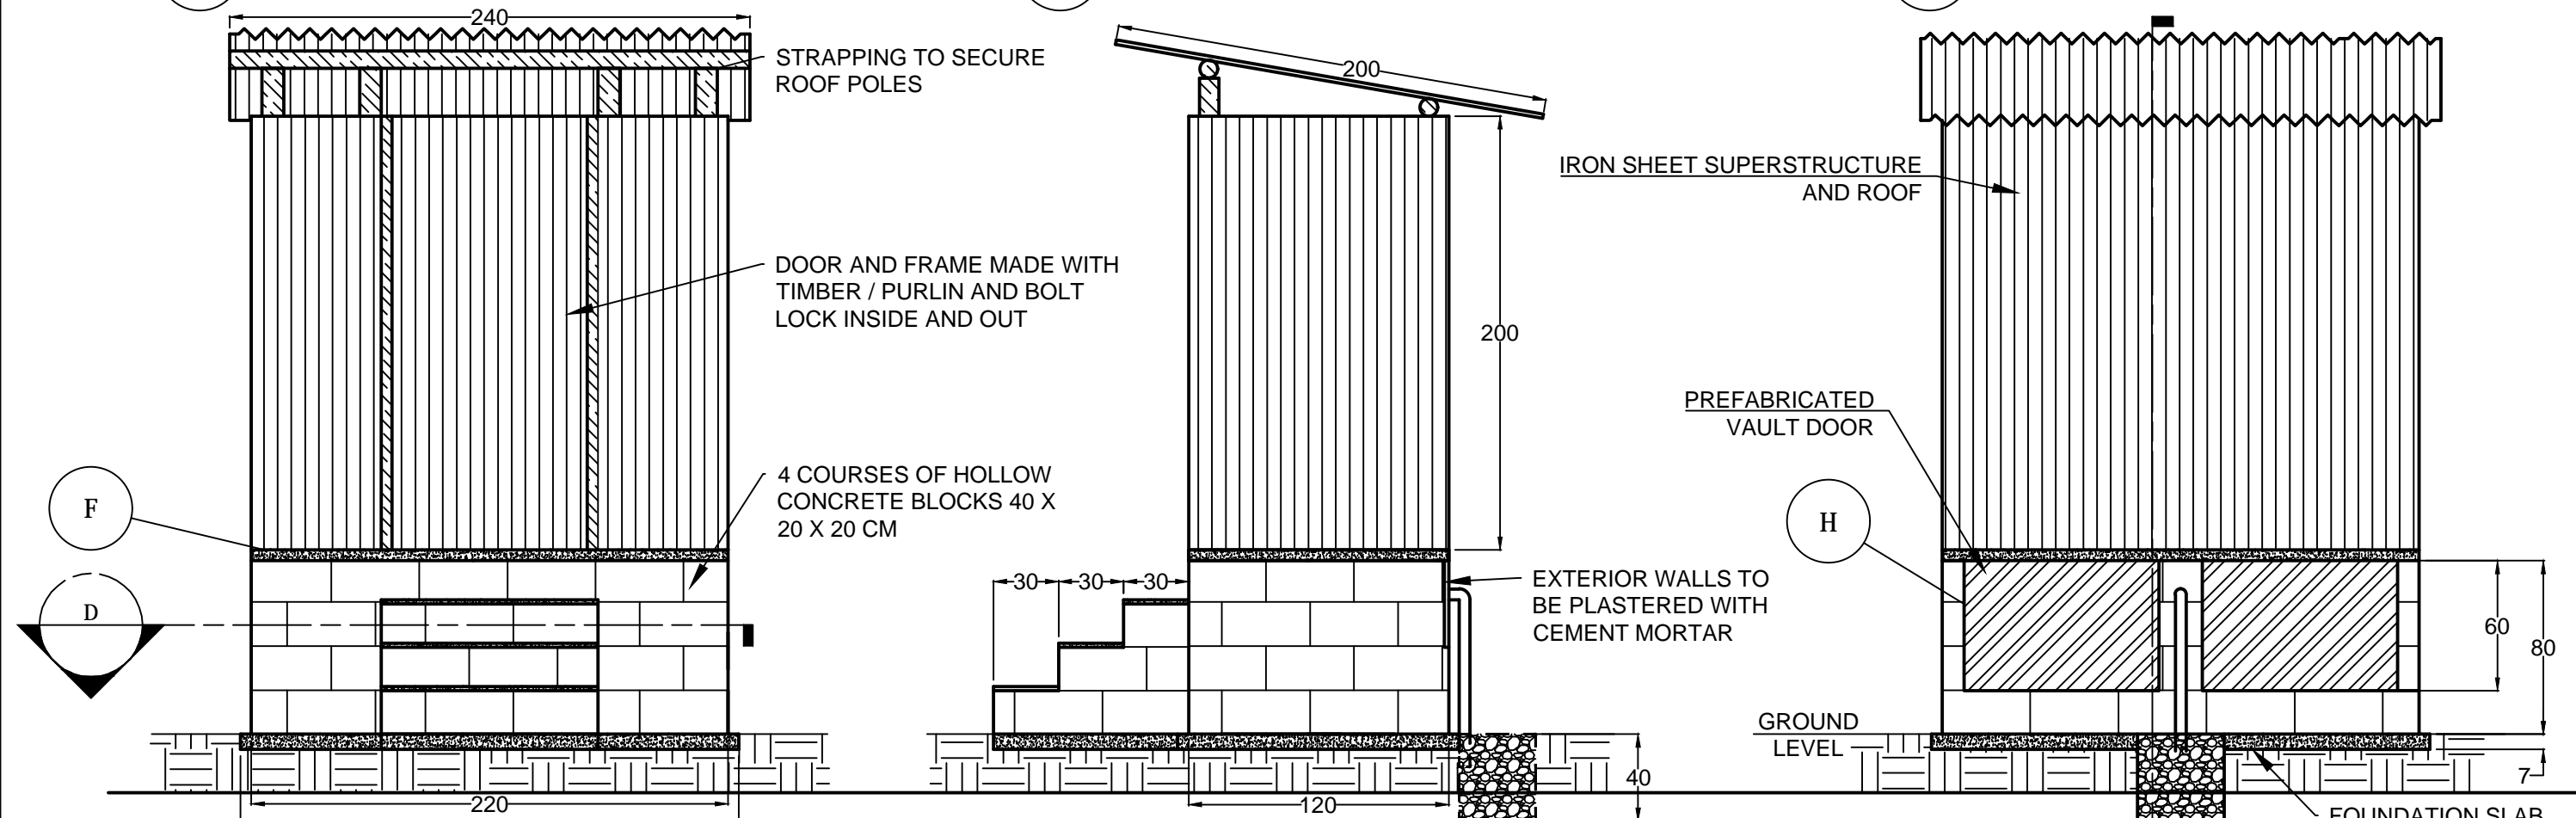


**D SECTION PLAN**  
Scale: 1:30

**E SECTION ELEVATION**  
Scale: 1:30

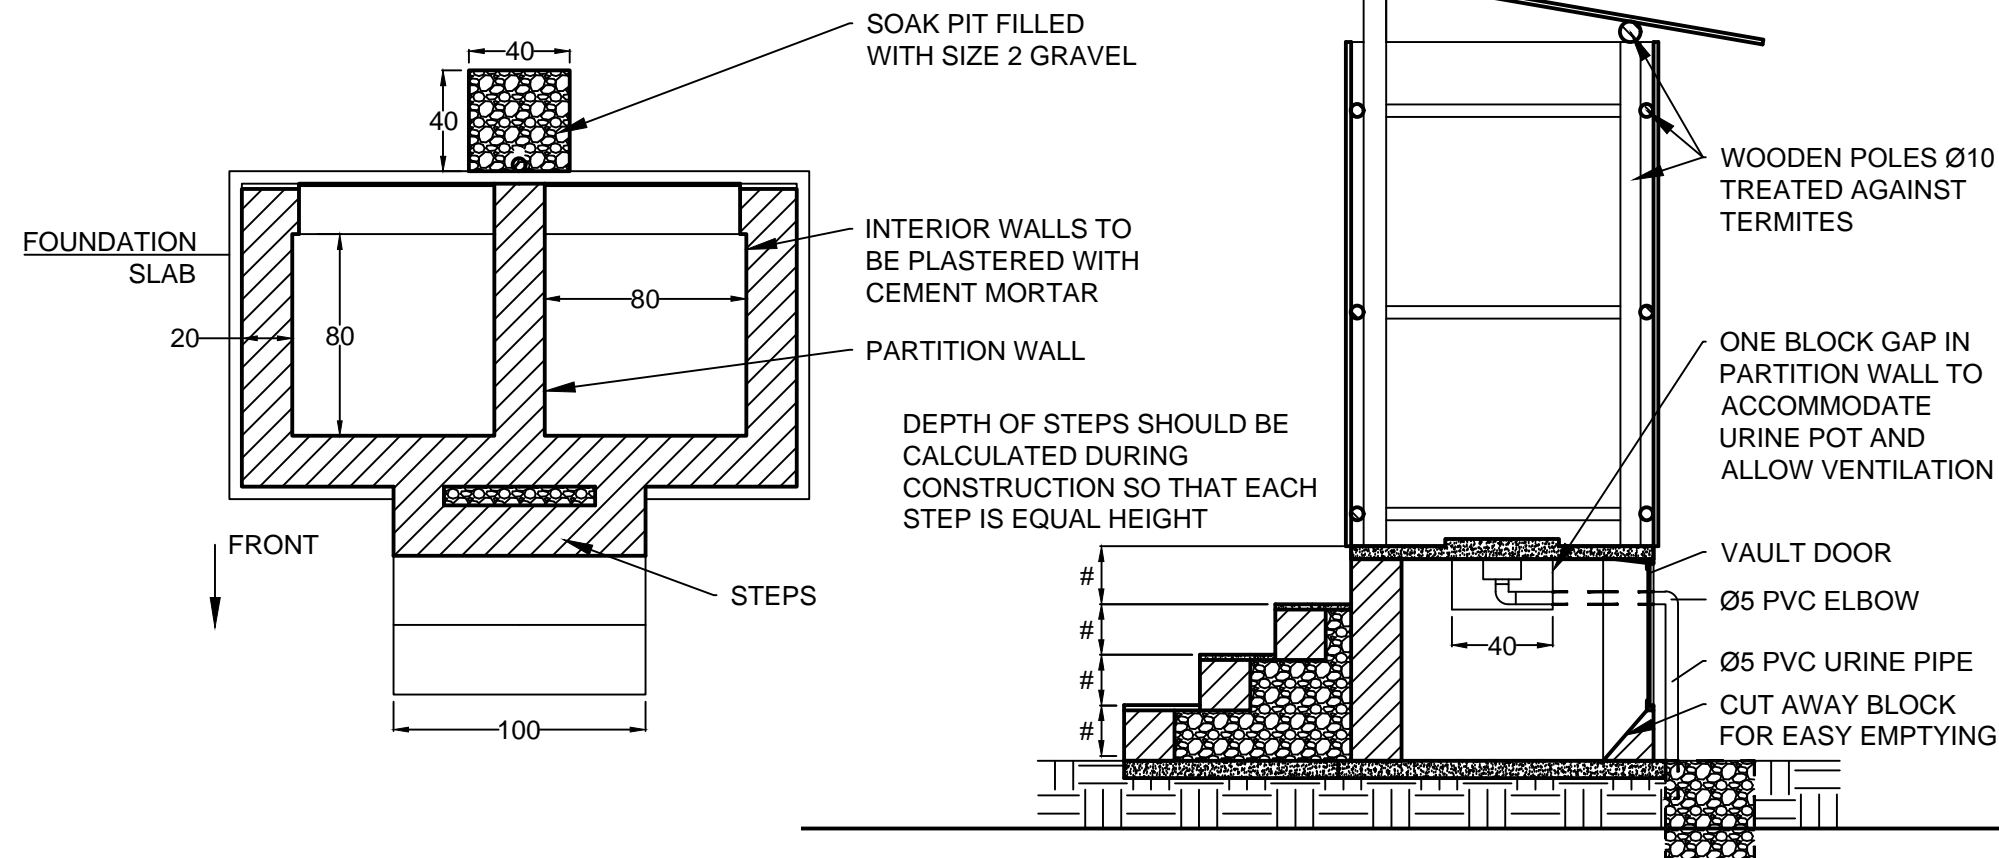

CEMENT AND CONCRETE MIXES			
PURPOSE	VOLUME (LITRES)	MIX RATIO	CEMENT BAGS
FOUNDATION SLAB	210	1:3:6	1
MAIN SLAB (PER HALF)	60	1:2:3	0.5
URINE POT	2	1:3	< 0.1
BRICK MORTAR	100	1:3	1
PLASTER - WALLS	100	1:4	0.5
PLASTER - MAIN SLAB	50	1:4	0.25

 <b>OXFAM</b>	PROJECT STANDARD DESIGN		DRAWN BY ANGUS MCBRIDE	
	TITLE <b>SINGLE FAMILY UDDT</b>		DATE 16-Aug-17	SHEET 1 of 2
	PURPOSE FOR CONSTRUCTION		SCALE AS SHOWN	PAPER A3
	REV 4		ALL DIMENSIONS ARE IN CENTIMETRES	