




A FRONT ELEVATION
Scale: 1:30

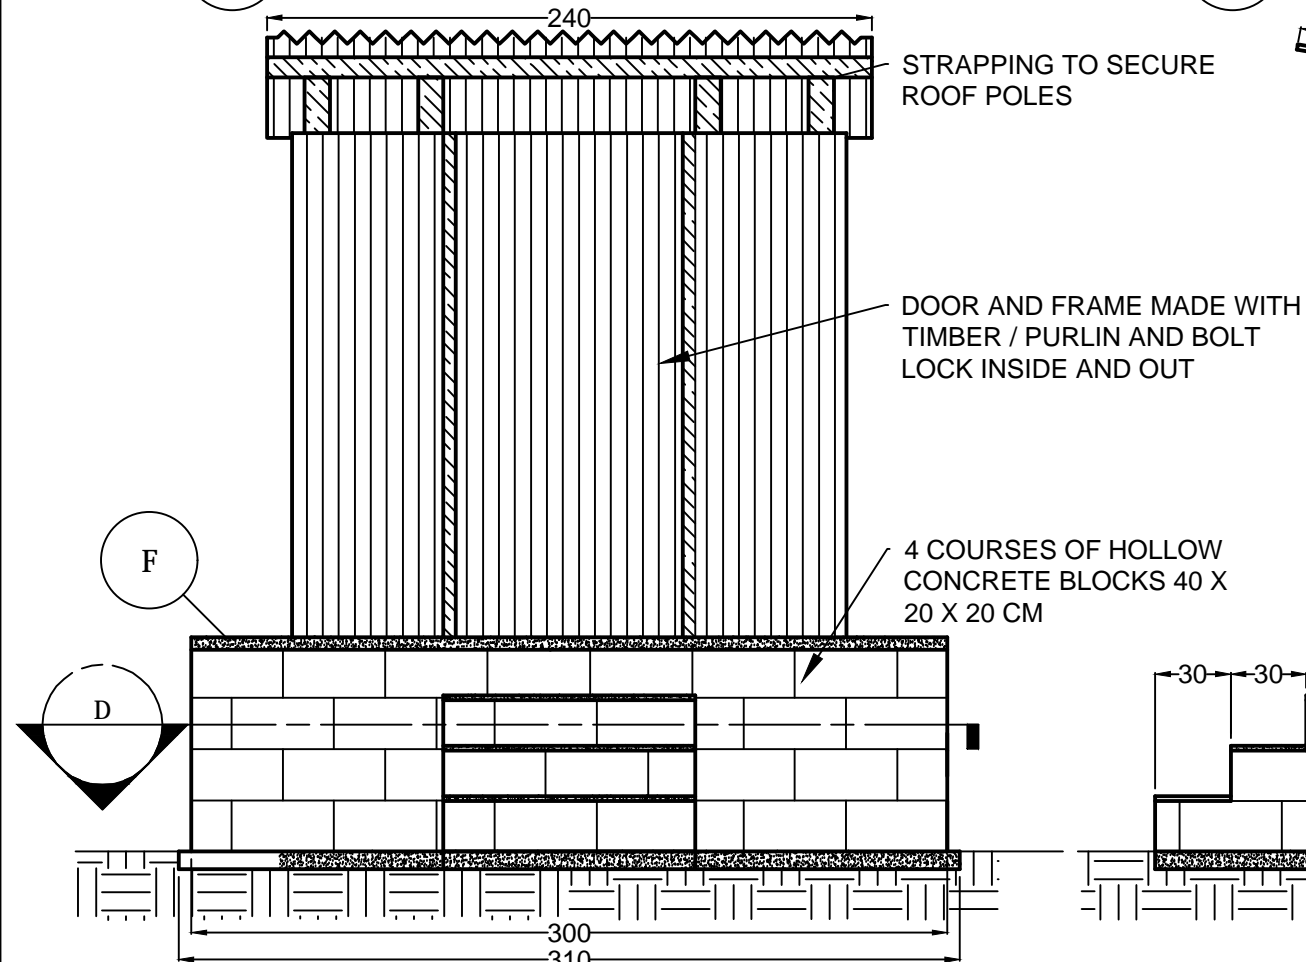


B SIDE ELEVATION
Scale: 1:30

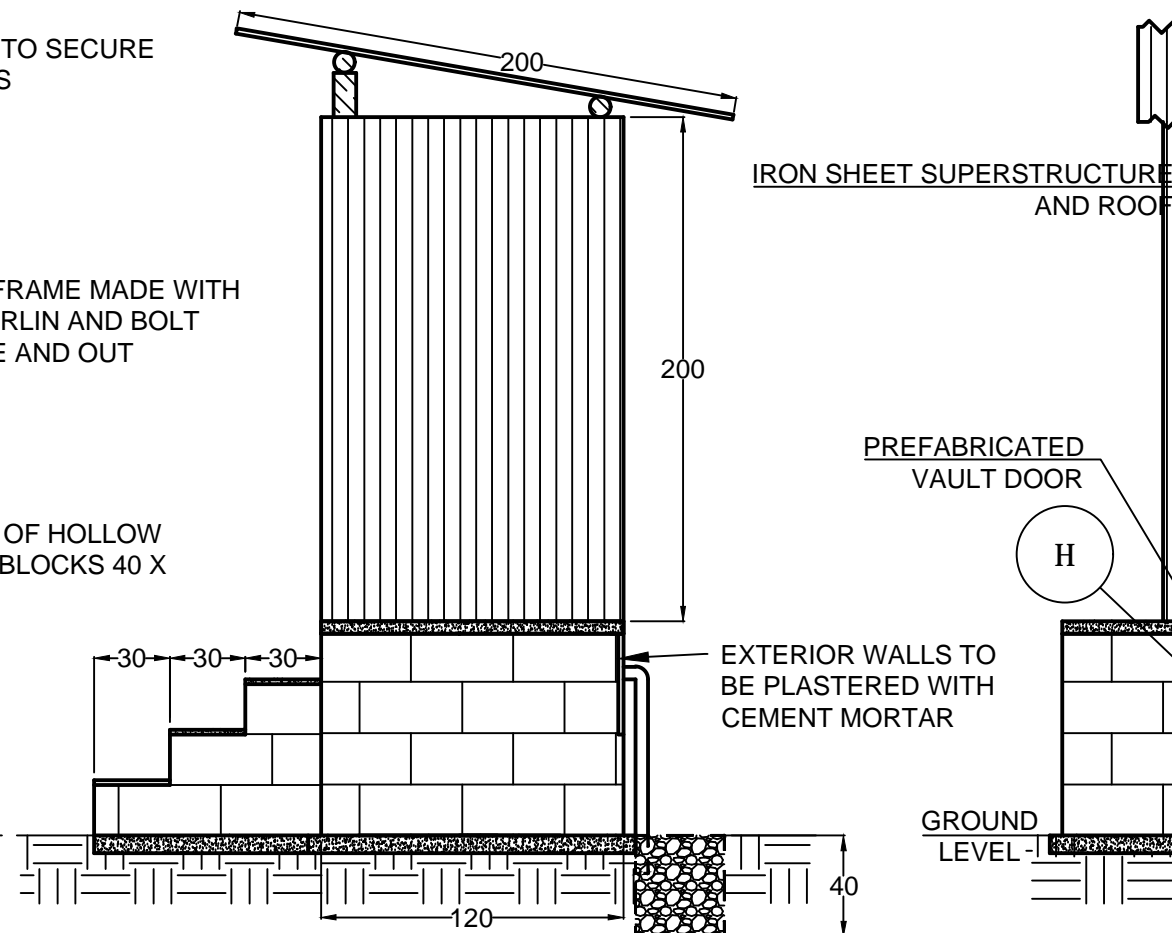


C BACK ELEVATION
Scale: 1:30

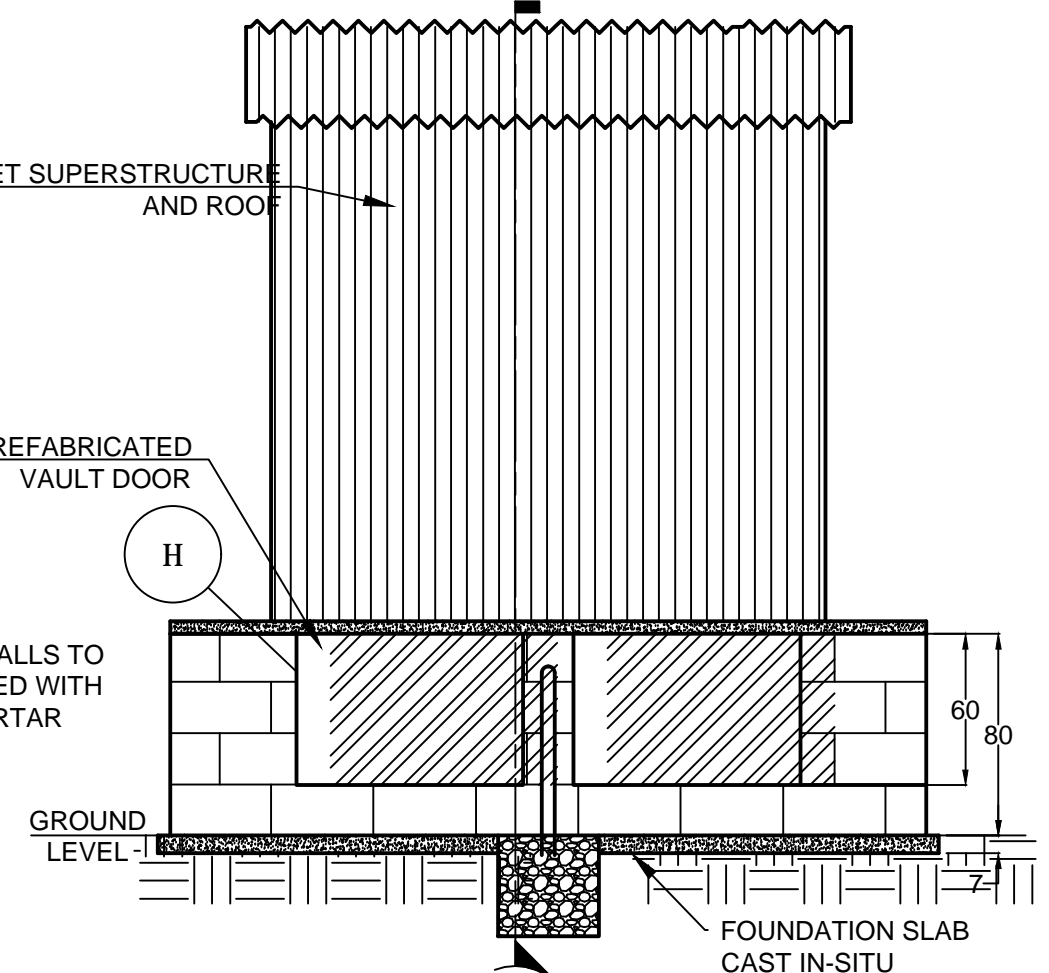

D SECTION PLAN
Scale: 1:30

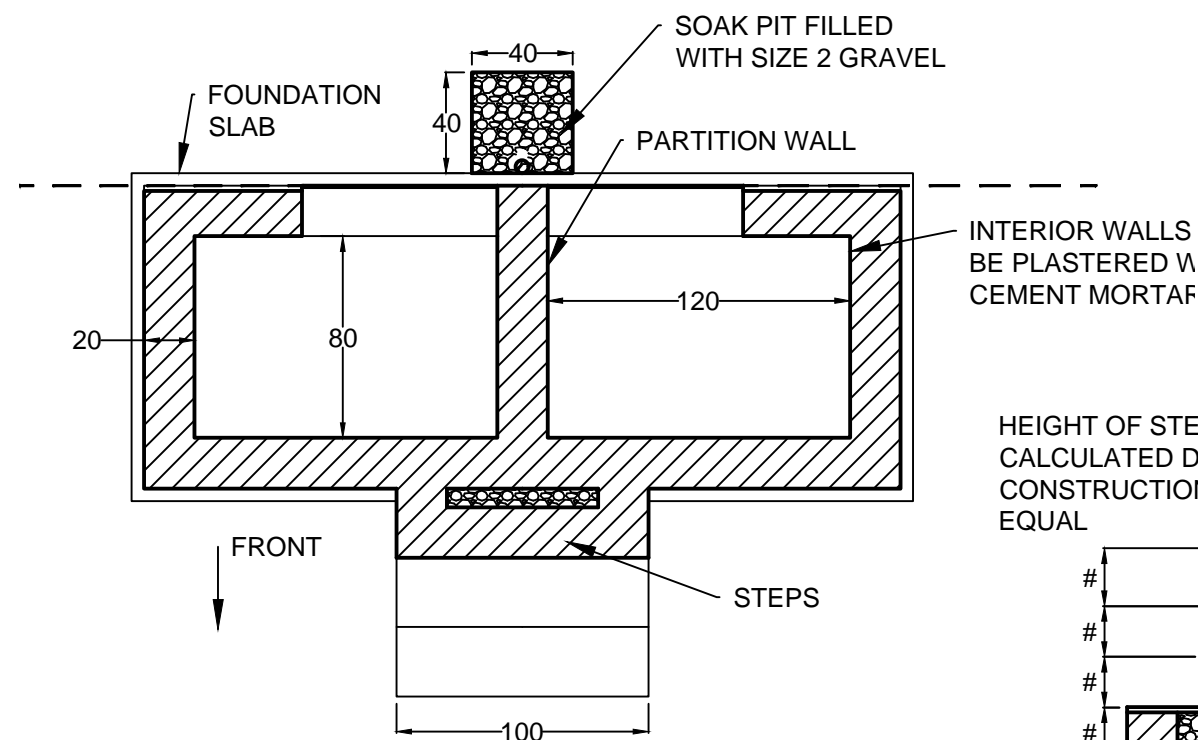

E SECTION ELEVATION
Scale: 1:30

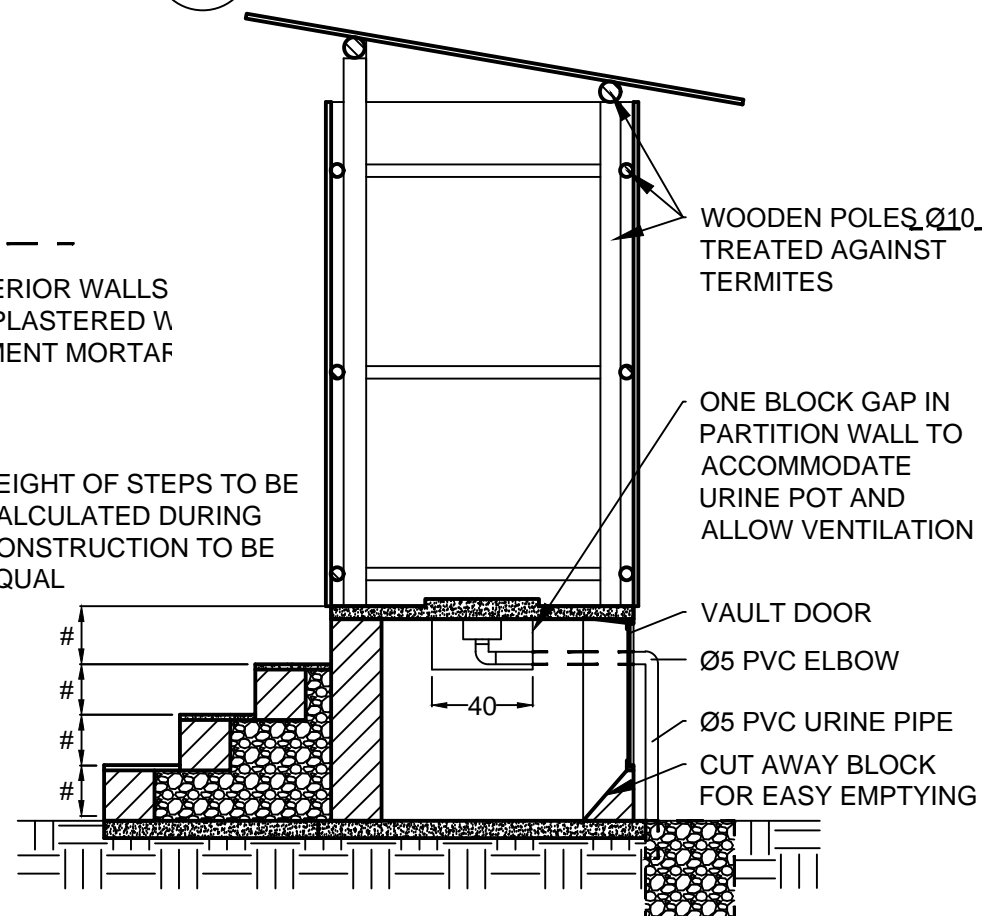

CEMENT AND CONCRETE MIXES			
PURPOSE	VOLUME (LITRES)	MIX RATIO	CEMENT BAGS
FOUNDATION SLAB	210	1:3:6	1
MAIN SLAB (PER HALF)	60	1:2:3	0.5
URINE POT	2	1:3	< 0.1
BRICK MORTAR	100	1:3	1
PLASTER - WALLS	100	1:4	0.5
PLASTER - MAIN SLAB	50	1:4	0.25



PROJECT STANDARD DESIGN		DRAWN BY ANGUS MCBRIDE	
TITLE TWO FAMILY UDDT		DATE 27-Sep-17	SHEET 1 of 2
PURPOSE FOR CONSTRUCTION		SCALE AS SHOWN	PAPER A3
REV 5		ALL DIMENSIONS ARE IN CENTIMETRES	