




G REINFORCEMENT PLAN Scale: 1:20

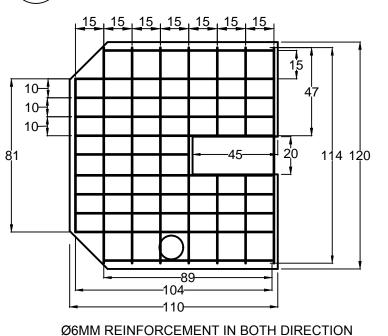


H VAULT DOOR
Scale: 1:20

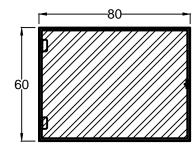

0.1 CM THICK STEEL PLATE PAINTED ON BOTH SIDES

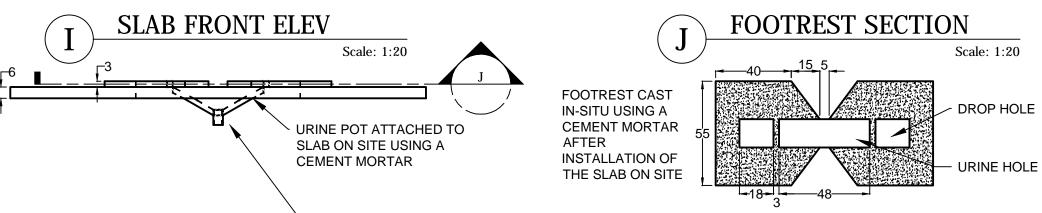

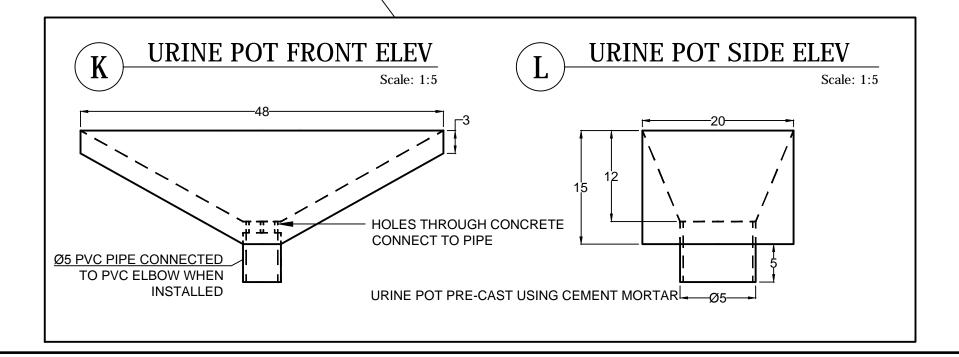

OXFAM	PROJECT WASTE TO VALUE - JEWI		DRAWN BY ANGUS MCBRIDE	
	SINGLE FAMILY UDDT		DATE 16-Aug-17	SHEET 2
			SCALE AS SHOWN	PAPER A3
	PURPOSE FOR CONSTRUCTION	REV C	ALL DIMEN IN CENT	SIONS ARE IMETRES