



F SLAB PLAN

Scale: 1:20

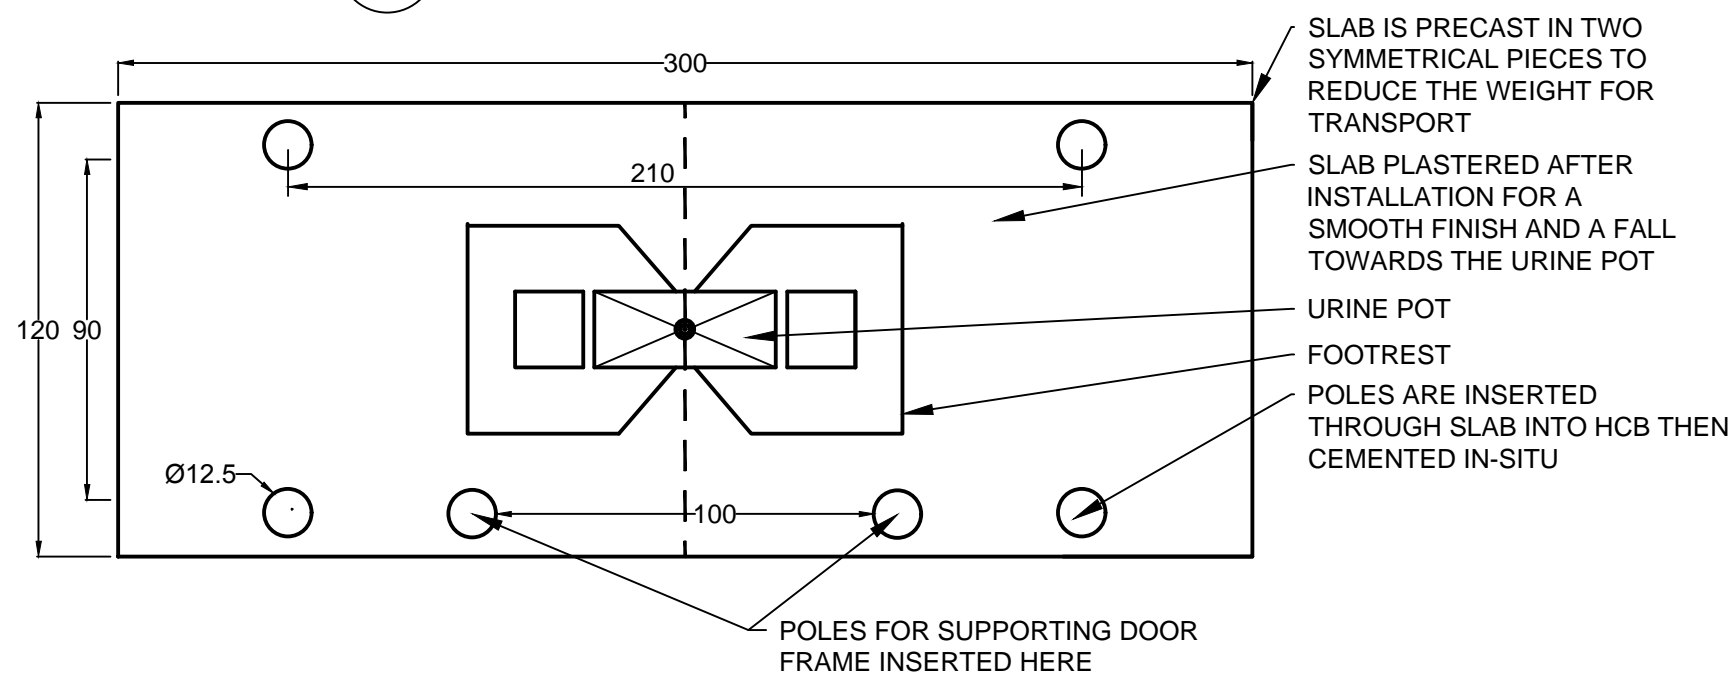


G REINFORCEMENT PLAN

Scale: 1:20

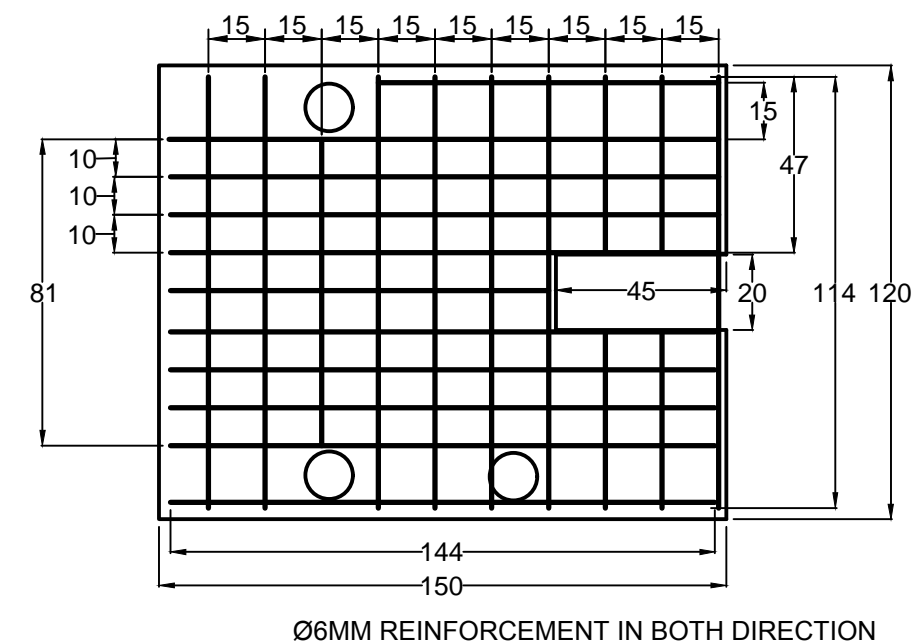


I SLAB FRONT ELEV

Scale: 1:20

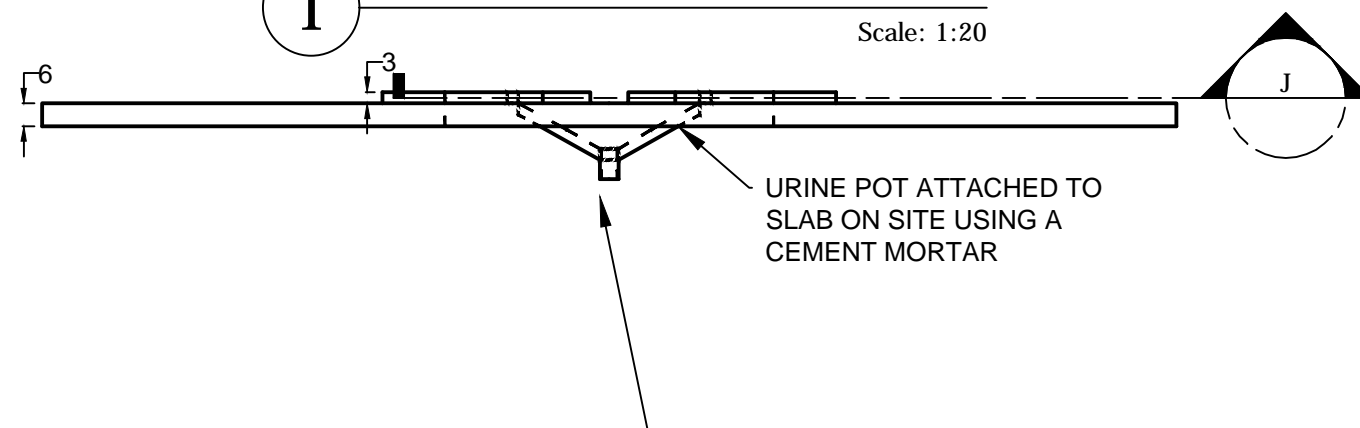

J FOOTREST SECTION


Scale: 1:20

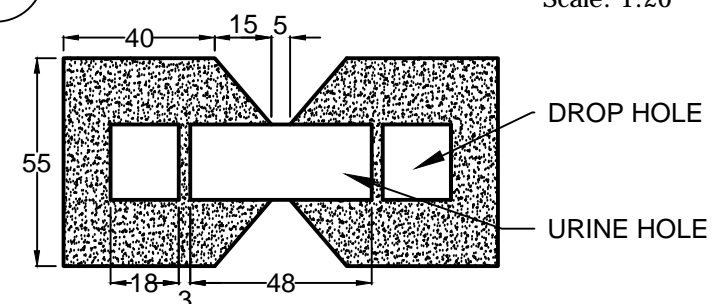

FOOTREST CAST IN-SITU USING A CEMENT MORTAR AFTER INSTALLATION OF THE SLAB ON SITE

H VAULT DOOR


Scale: 1:20

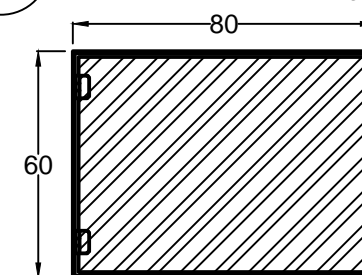

0.1 CM THICK STEEL PLATE PAINTED ON BOTH SIDES


K URINE POT FRONT ELEV

Scale: 1:5

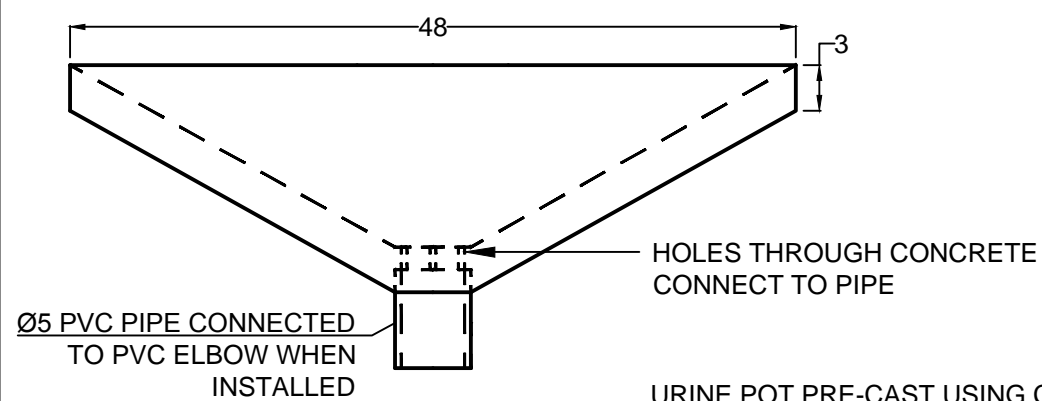

L URINE POT SIDE ELEV

Scale: 1:5

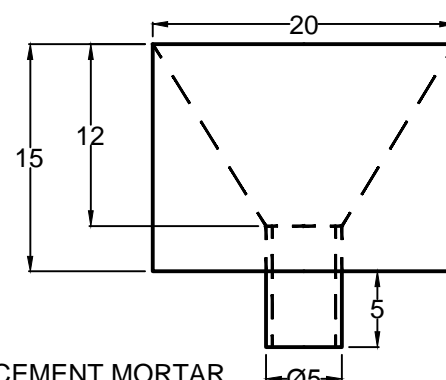

	PROJECT WASTE TO VALUE - JEWI		DRAWN BY ANGUS MCBRIDE	
	TITLE TWO FAMILY UDDT		DATE 27-Sep-17	SHEET 2
	PURPOSE FOR CONSTRUCTION		SCALE AS SHOWN	PAPER A3
	REV C		ALL DIMENSIONS ARE IN CENTIMETRES	